



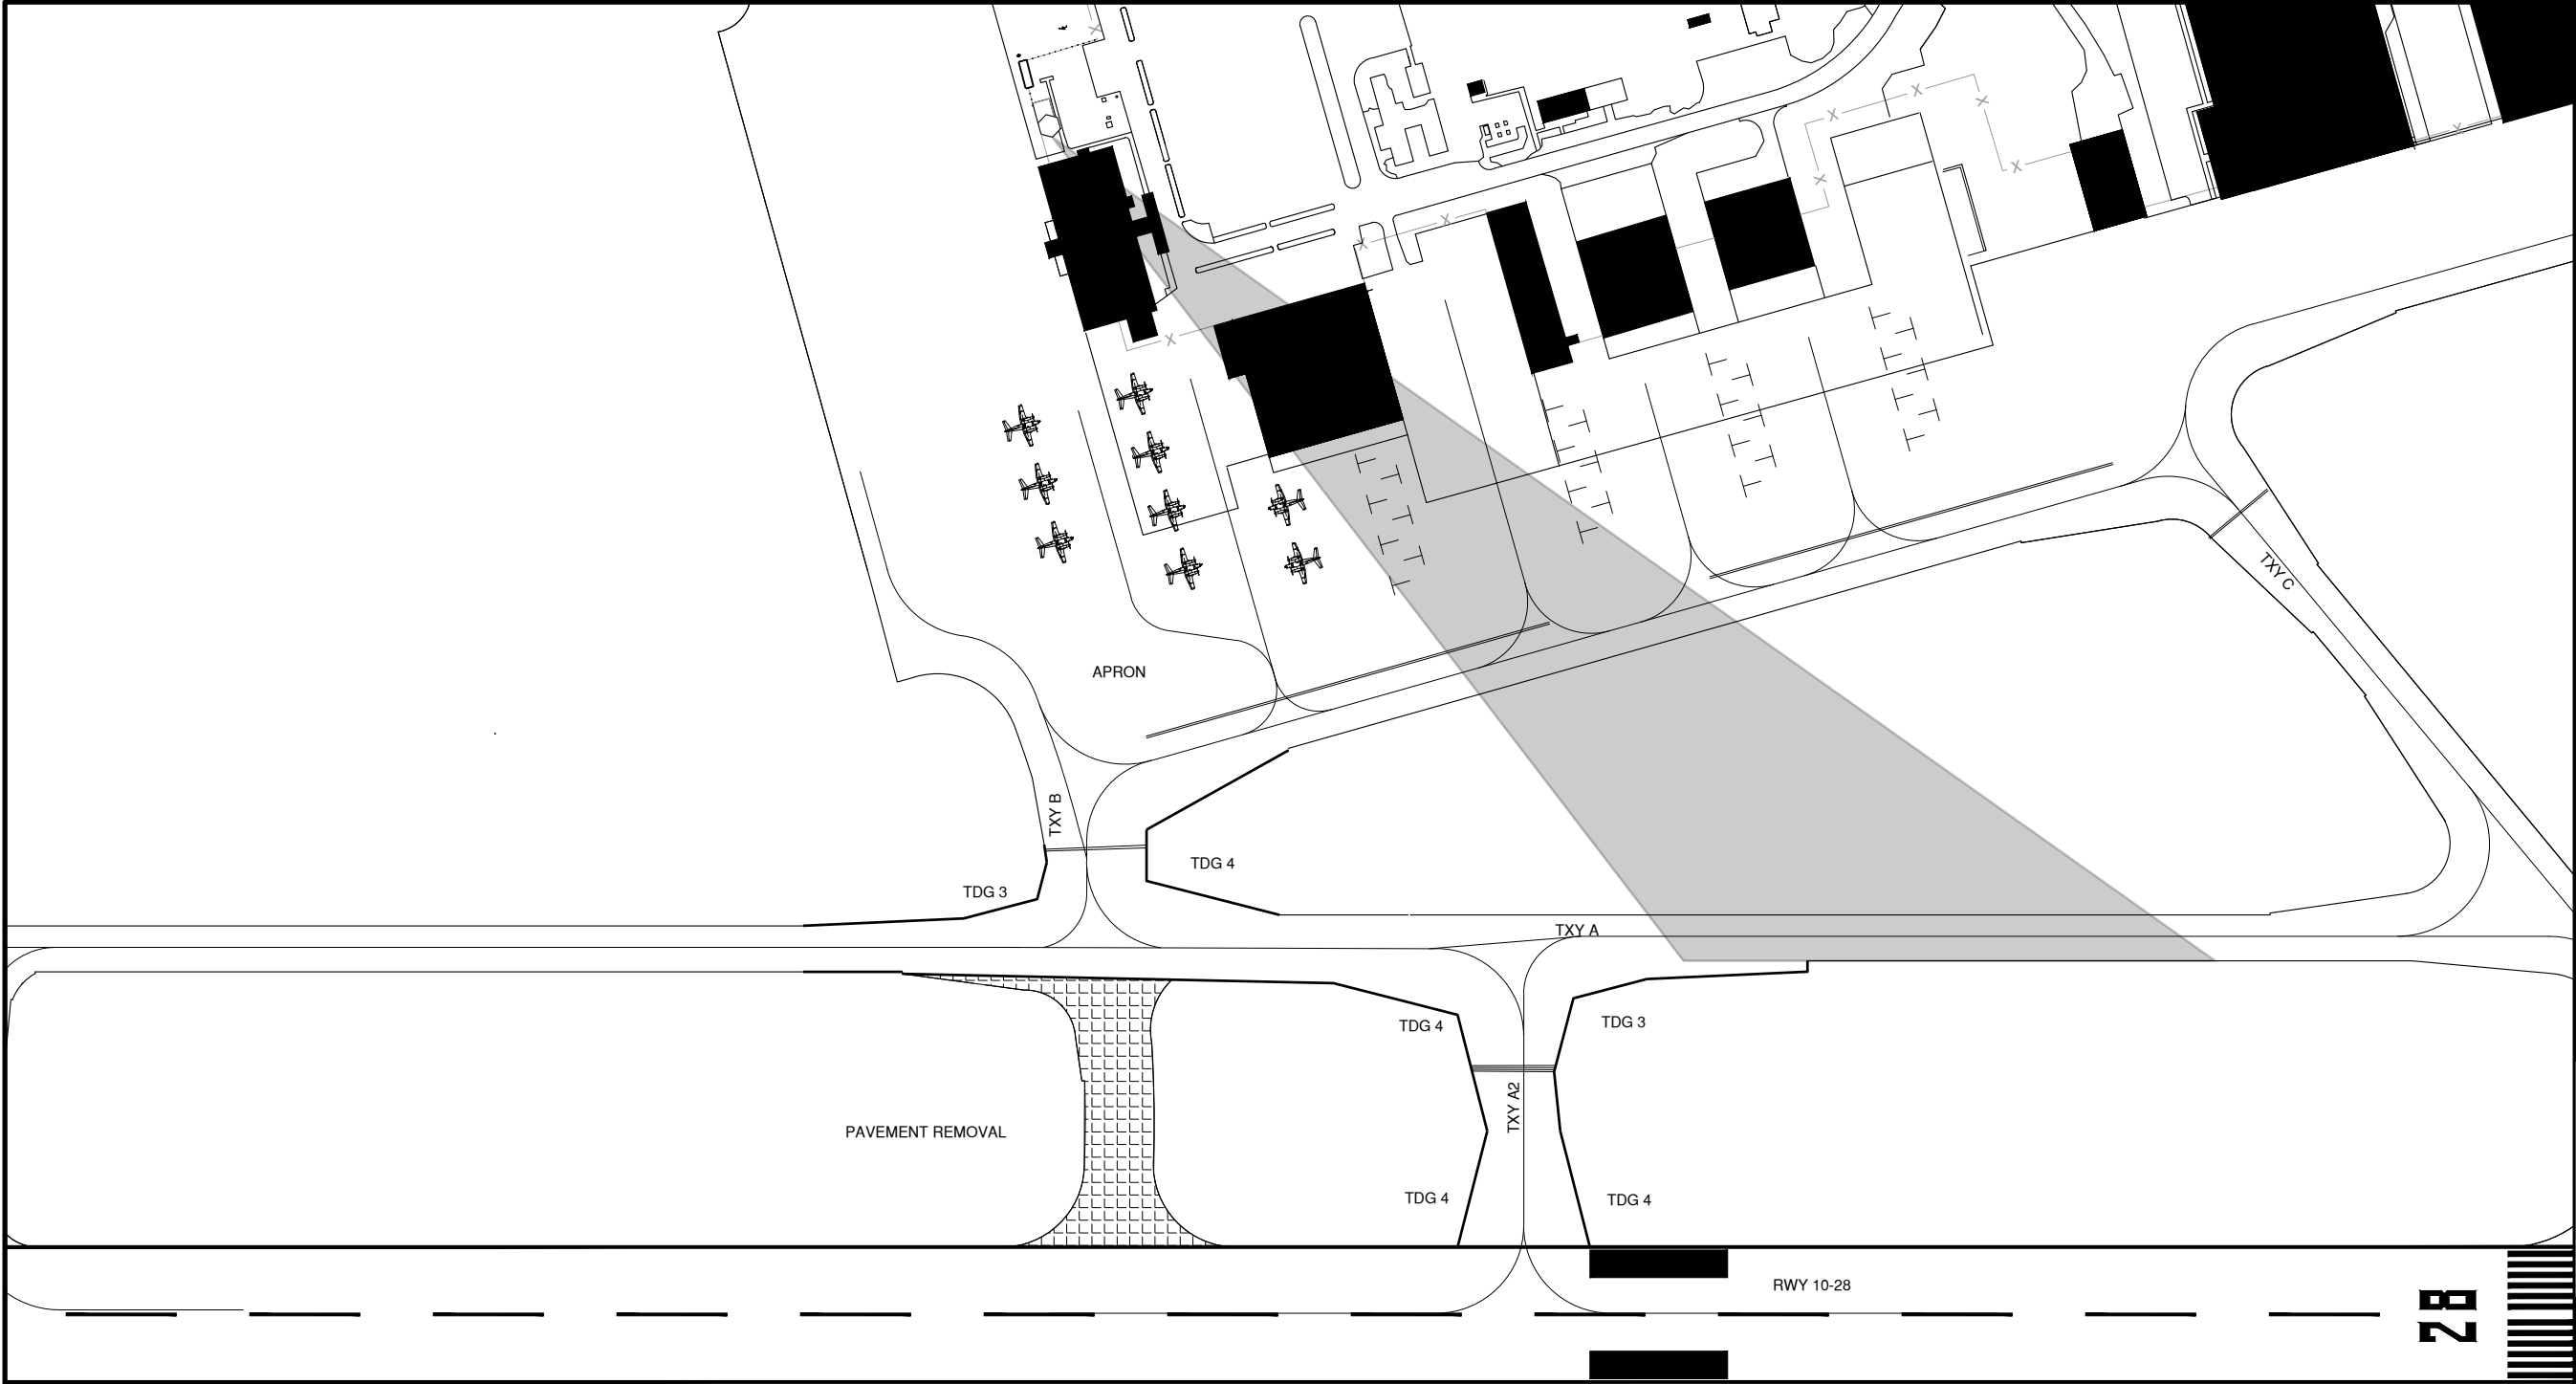

License No. OFFICE NUMBER

CONSULTANTS

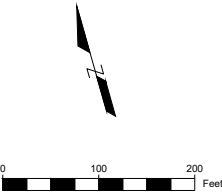

30% SUBMITTAL
AUGUST 20, 2021

RECONSTRUCT TAXIWAY
BRAVO

OWNER



CITY OF CAPE GIRARDEAU
CAPE GIRARDEAU, MO

MARK	DATE	DESCRIPTION

PROJECT NO:	20092133.00
CAD DWG FILE:	PROPOSED LAYOUT - OPTION A.DWG
DESIGNED BY:	--
DRAWN BY:	--
CHECKED BY:	--
APPROVED BY:	--
COPYRIGHT: CRAWFORD, MURPHY & TILLY, INC. 2021	

SHEET TITLE
PROPOSED LAYOUT -
OPTION A

EX. 4.1
SHEET -- OF --